


100
Millimetres
0 10
DO NOT SCALE

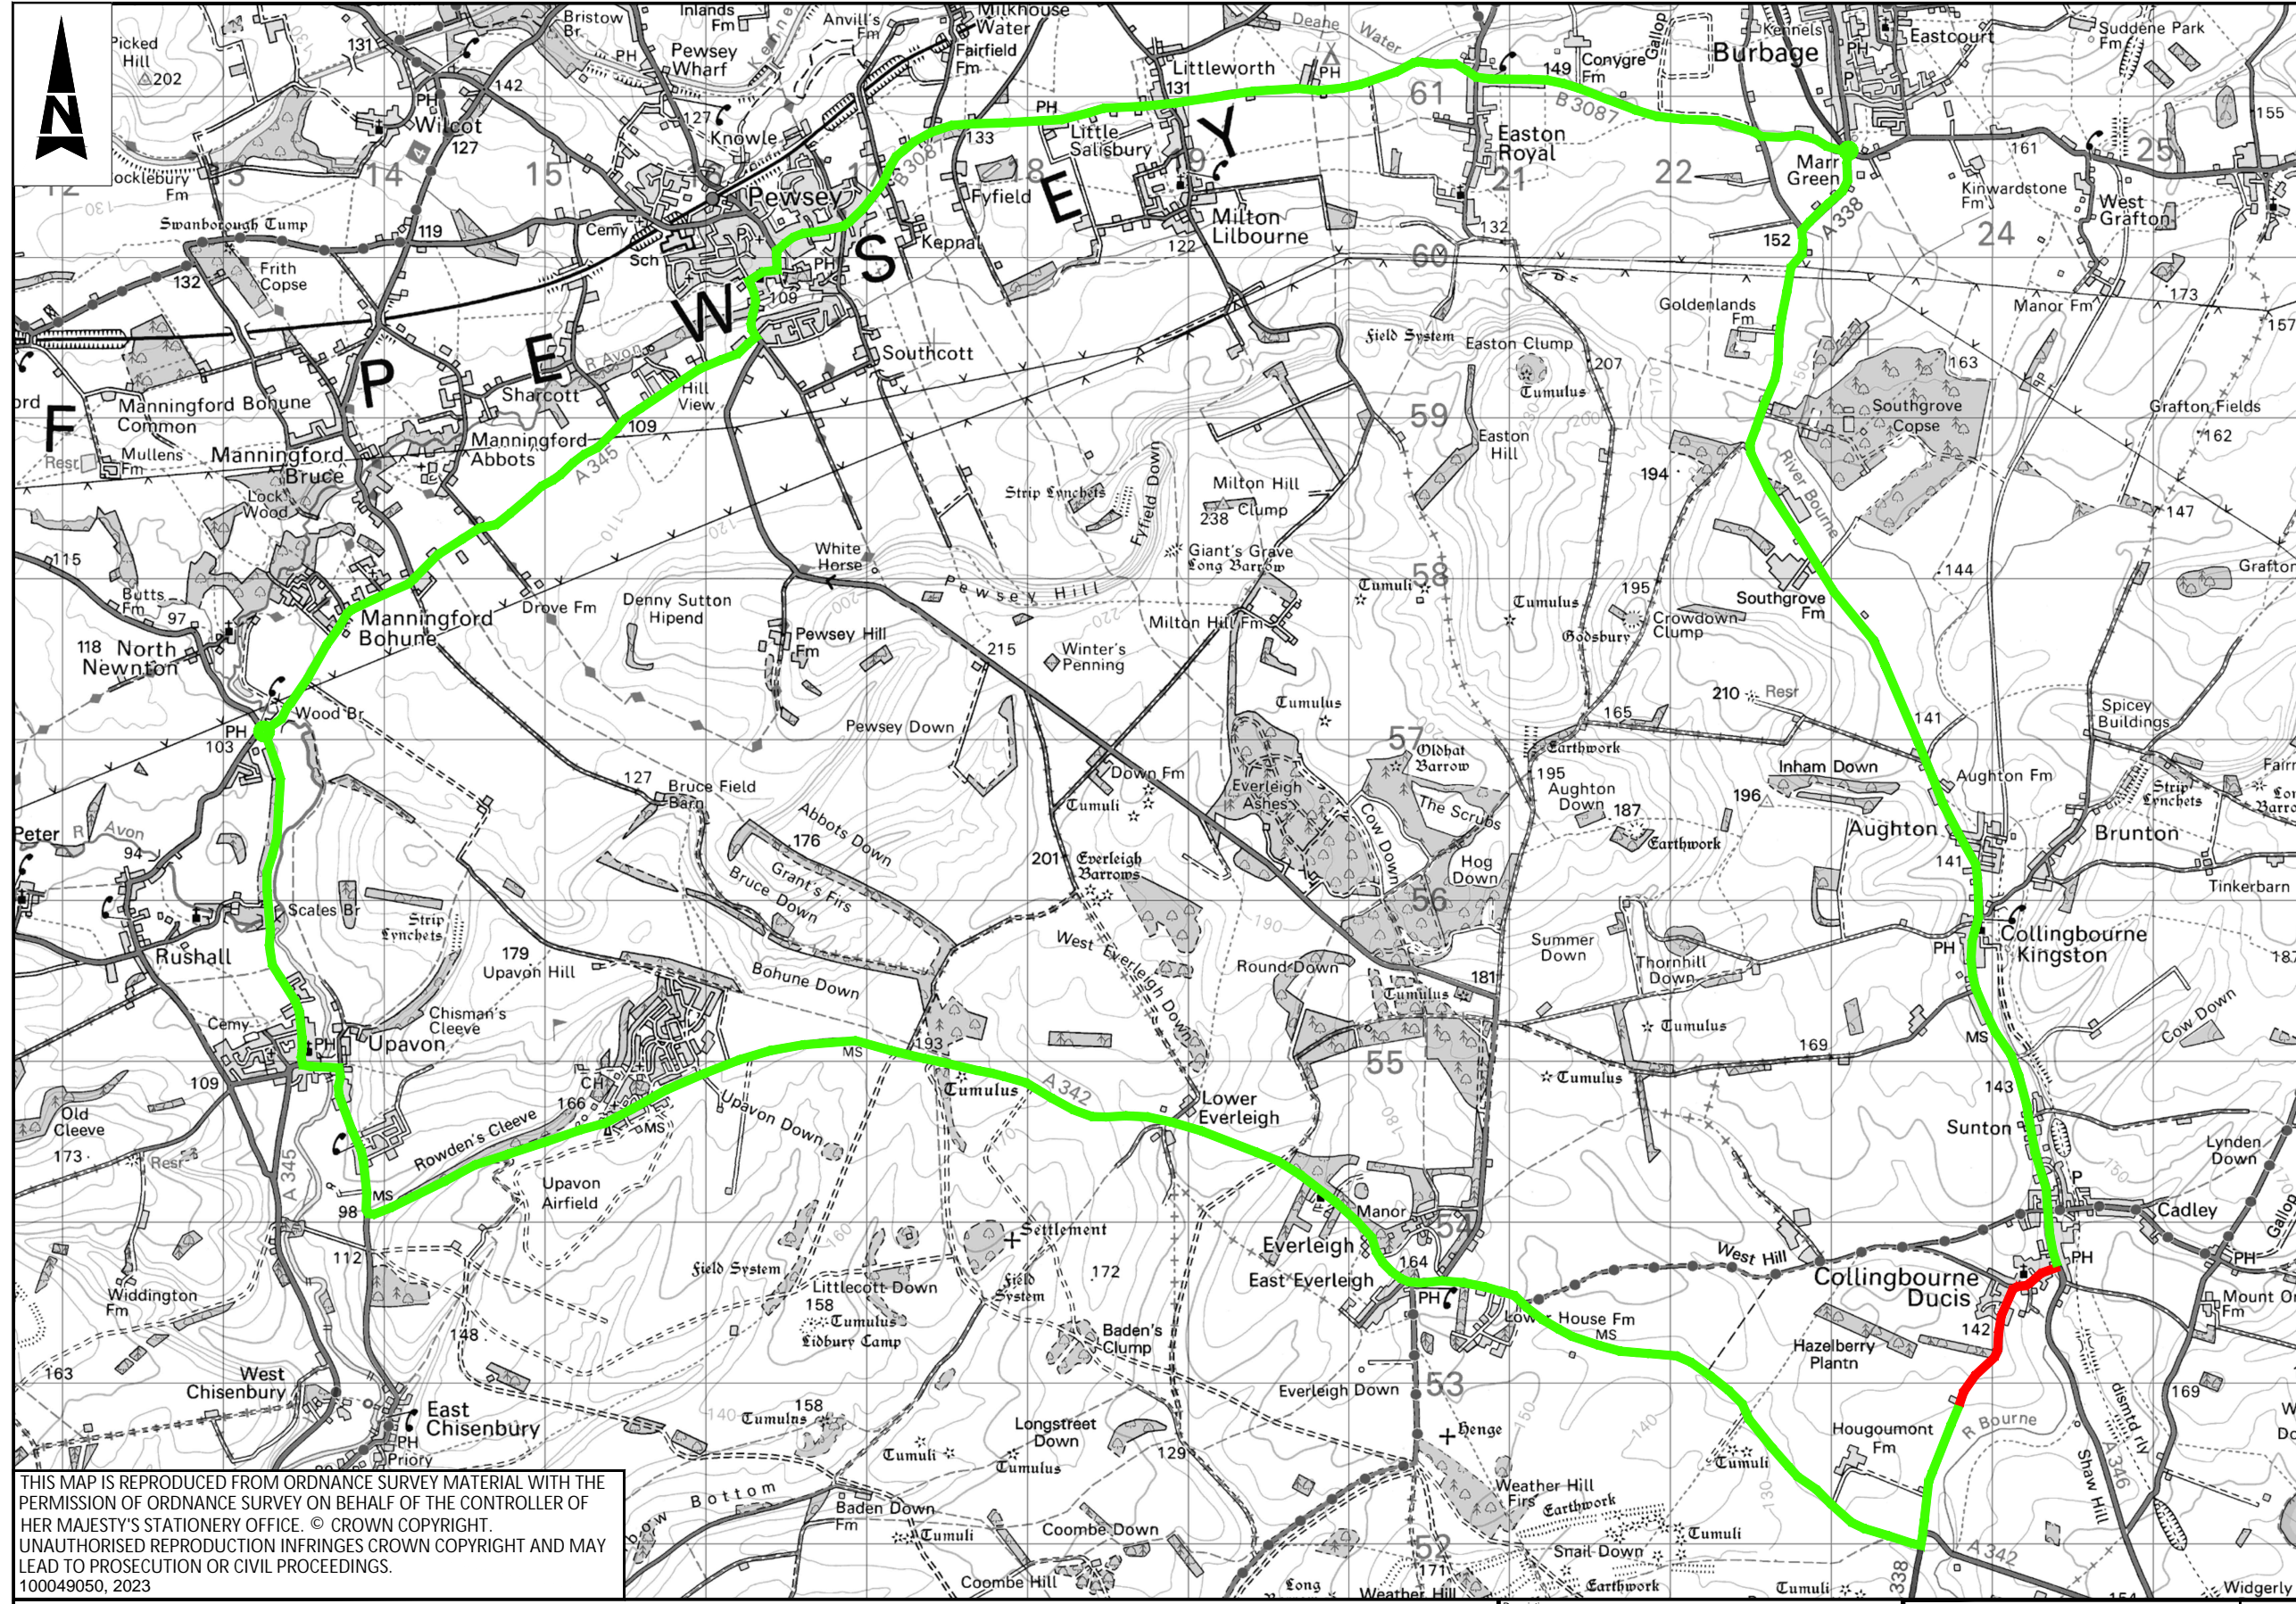

- Notes**
- Limits of work are approximate and are to be agreed on site with the Engineer or Site Representative.
- Key**
- Proposed Road Closure
 - Proposed Diversion Route

Client Finance Code: TBC
 Works Order No: TBC
 Postal Area: SP8 3ER
 USRN: 18500931
 What3Words: ///flopping.retiring.farm to
 ///initiates.lamplight.summit
 Grid Ref: 423986, 153144 to 424034, 153258
 Philips Street Atlas: Page 191 D7
 Road Speed Limit: 60mph

SAFETY, HEALTH AND ENVIRONMENTAL INFORMATION	
Construction (Enter 'None' if applicable)	
Maintenance / Cleaning (Enter 'None' if applicable)	
Use (Enter 'None' if applicable)	
Decommissioning / Demolition (Enter 'None' if applicable)	

THIS MAP IS REPRODUCED FROM ORDNANCE SURVEY MATERIAL WITH THE PERMISSION OF ORDNANCE SURVEY ON BEHALF OF THE CONTROLLER OF HER MAJESTY'S STATIONERY OFFICE. © CROWN COPYRIGHT. UNAUTHORISED REPRODUCTION INFRINGES CROWN COPYRIGHT AND MAY LEAD TO PROSECUTION OR CIVIL PROCEEDINGS. 100049050, 2023

Description	Status	Revision	Drawn	Checked	Reviewed	Authorised	Issue Date
First Issue	A1	C01	SS	SY	CJ	CJ	06/02/24
First Issue	A1	C02	BN	SY	CJ	CJ	29/02/24

Description	Status	Revision	Drawn	Checked	Reviewed	Authorised	Issue Date
First Issue	A1	C01	SS	SY	CJ	CJ	06/02/24
First Issue	A1	C02	BN	SY	CJ	CJ	29/02/24

Description	Status	Revision	Drawn	Checked	Reviewed	Authorised	Issue Date
First Issue	A1	C01	SS	SY	CJ	CJ	06/02/24
First Issue	A1	C02	BN	SY	CJ	CJ	29/02/24

Drawing Suitability: APPROVED - PUBLISHED
 Status: A1
ATKINS
 County Gate
 County Way
 Trowbridge
 Wiltshire
 BA14 7FJ
 Tel: +44 (0)11225 730360
 Copyright © Atkins Limited (2018) www.atkinsglobal.com
Wiltshire Council

Project Title: Major Maintenance 2023/2024 Retexturing Schemes 2023/2024
 Drawing Title: A338 A342 X-RDS TO THE KNAPP CLOSE (1018962) PROPOSED DIVERSION ROUTE
 Drawing Number: WHCC_HM - ATK - HSN - 2324RT0737 - DR - CH - 00001
 Location: A3 Scale: NTS Project Ref: 5223275 Sheet: 1 of 1 Rev: C02