


100
Millimetres
10
0
DO NOT SCALE

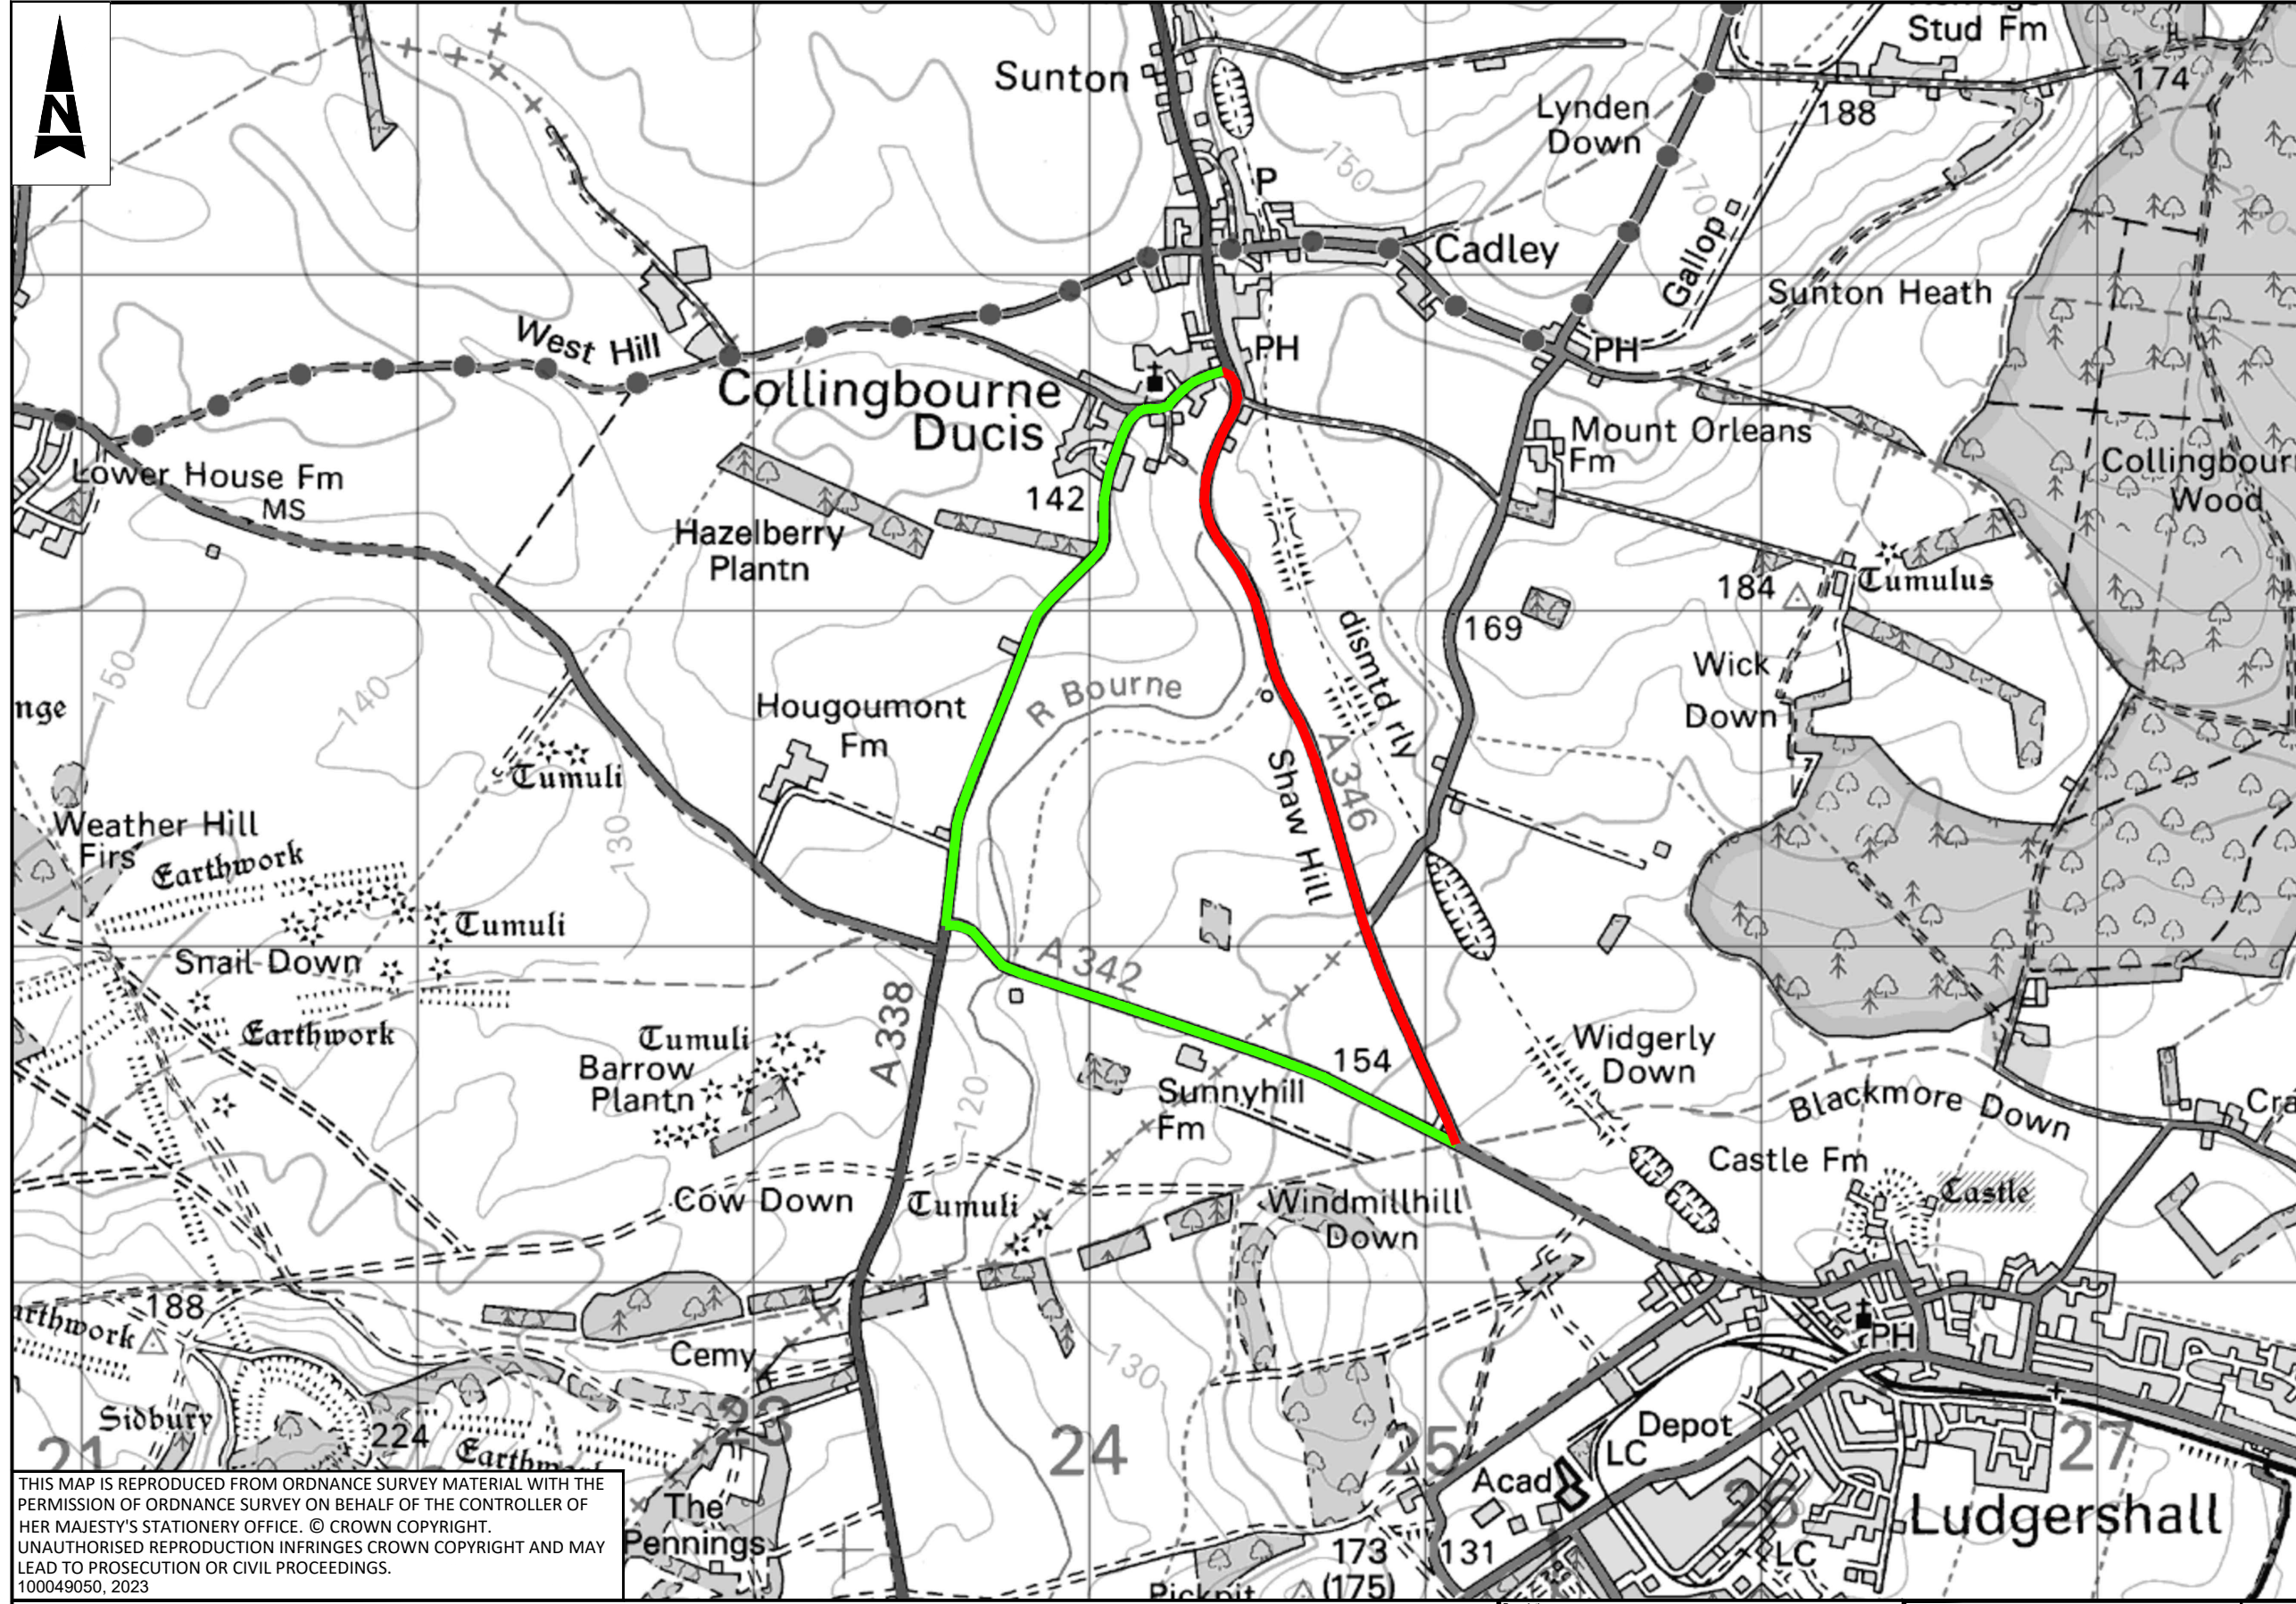

Notes

- Limits of work are approximate and are to be agreed on site with the Engineer or Site Representative.

Key

- Proposed Road Closure
- Proposed Diversion Route

Client Finance Code: TBC
Works Order No: TBC
Postal Area: SP8 3EJ

USRN: 18500932
What3Words: ///dissolve.warthog.held to
///tadpoles.scotts.prepared
Grid Ref: 424803, 152092 to 424827, 152024
Philips Street Atlas: Page 191 E7
Road Speed Limit: 60mph

SAFETY, HEALTH AND ENVIRONMENTAL INFORMATION

In addition to the hazards/risks normally associated with the types of work detailed on this drawing, note the following significant residual risks (Reference shall also be made to the design hazard log).

Construction (Enter "None" if applicable)
Maintenance / Cleaning (Enter "None" if applicable)
Use (Enter "None" if applicable)
Decommissioning / Demolition (Enter "None" if applicable)

THIS MAP IS REPRODUCED FROM ORDNANCE SURVEY MATERIAL WITH THE PERMISSION OF ORDNANCE SURVEY ON BEHALF OF THE CONTROLLER OF HER MAJESTY'S STATIONERY OFFICE. © CROWN COPYRIGHT. UNAUTHORISED REPRODUCTION INFRINGES CROWN COPYRIGHT AND MAY LEAD TO PROSECUTION OR CIVIL PROCEEDINGS. 100049050, 2023

Description		Drawing Suitability	Status	Project Title					
Status	Revision	Drawn	Checked	Reviewed	Authorised	Issue Date	APPROVED - PUBLISHED	A1	Major Maintenance 2023/2024 Retexturing Schemes 2023/2024
Description		ATKINS		County Gate County Way Trowbridge Wiltshire BA14 7FJ Tel: +44 (0)11225 730360		A346 A342 W. OF LUDGERSHALL TO A338 COL'BOURNE DUCIS (1019200) PROPOSED DIVERSION ROUTE		Drawing Title	
Description		Member of the SNC-Lavalin Group		Copyright © Atkins Limited (2018) www.atkinsglobal.com		Client		Drawing Number Project	
Description		Wiltshire Council		WHCC_HM - ATK - HSN - 2324RT0739 - DR - CH - 00001		Location		Original Size: A3 Scale: NTS Project Ref: 5223275 Sheet: 1 of 1 Rev: C01	
Status	Revision	Drawn	Checked	Reviewed	Authorised	Issue Date			
A1	C01	SS	SY	CJ	CJ	06/02/24			